


Clear headstones and boundary lines of weeds and brambles, once dug out, spray off to minimise re-growth during construction

Central run of trees to be reviewed. Any self seeded trees to be removed in order to enhance more mature specimens. Undergrowth cleared ready for construction

Removed

Entrance access path to be completely cleared of all weeds any self seeded trees and mature specimens to be considered for enhancement

To be considered for removal to create a more open and welcoming entrance to the scheme

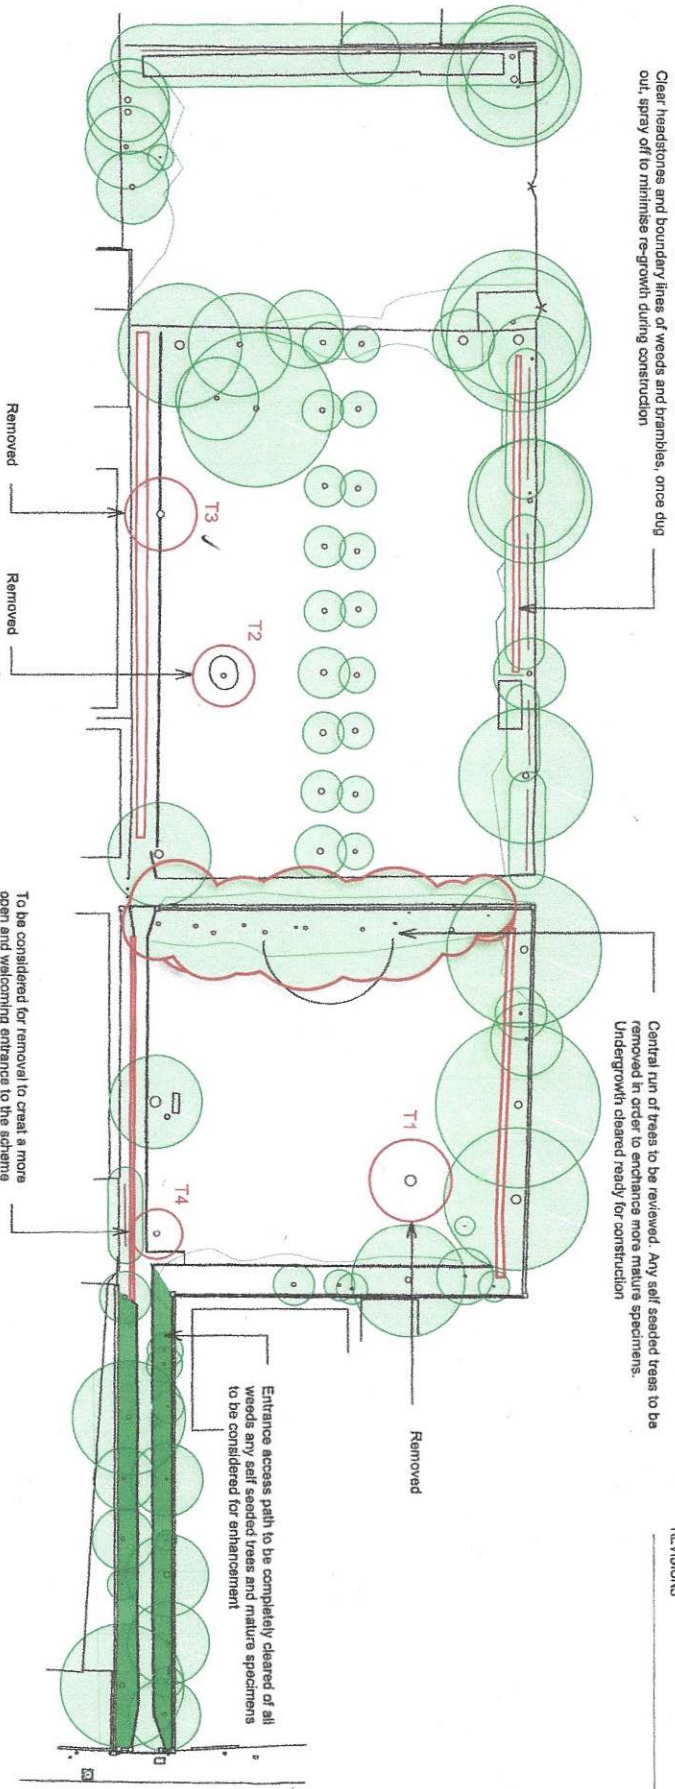

REVISIONS

ROSEBANK
LANDSCAPING



PROJECT
Chalfont St Peters Memorial Garden

DRAWING TITLE
Site Maintenance Action Plan

SCALE (A3) 1:500
DATE August 2017 DESIGNED BY MHK
JOB No. DWG No. 2 REV.

